




## Metro Purple Line Extension – Section 2

# North Portal Options

January 28, 2019




# Metro Purple Line Extension – Section 2

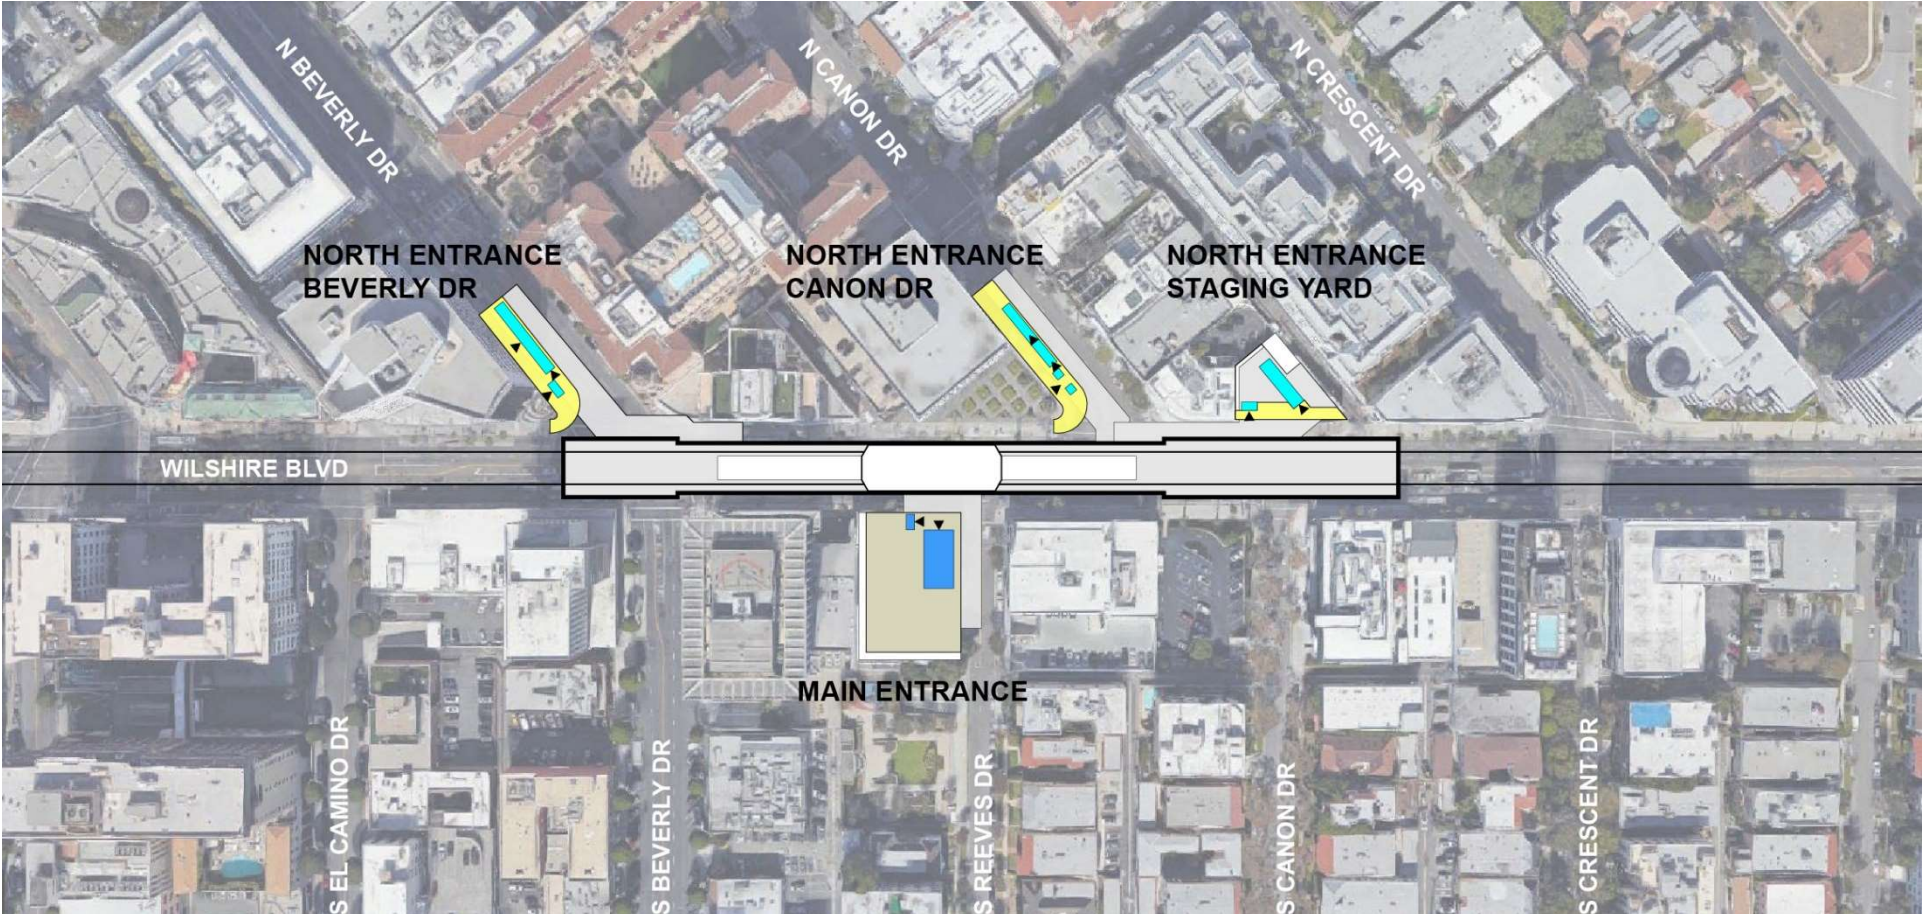




# North Portal - Option 1 – N. Beverly Drive

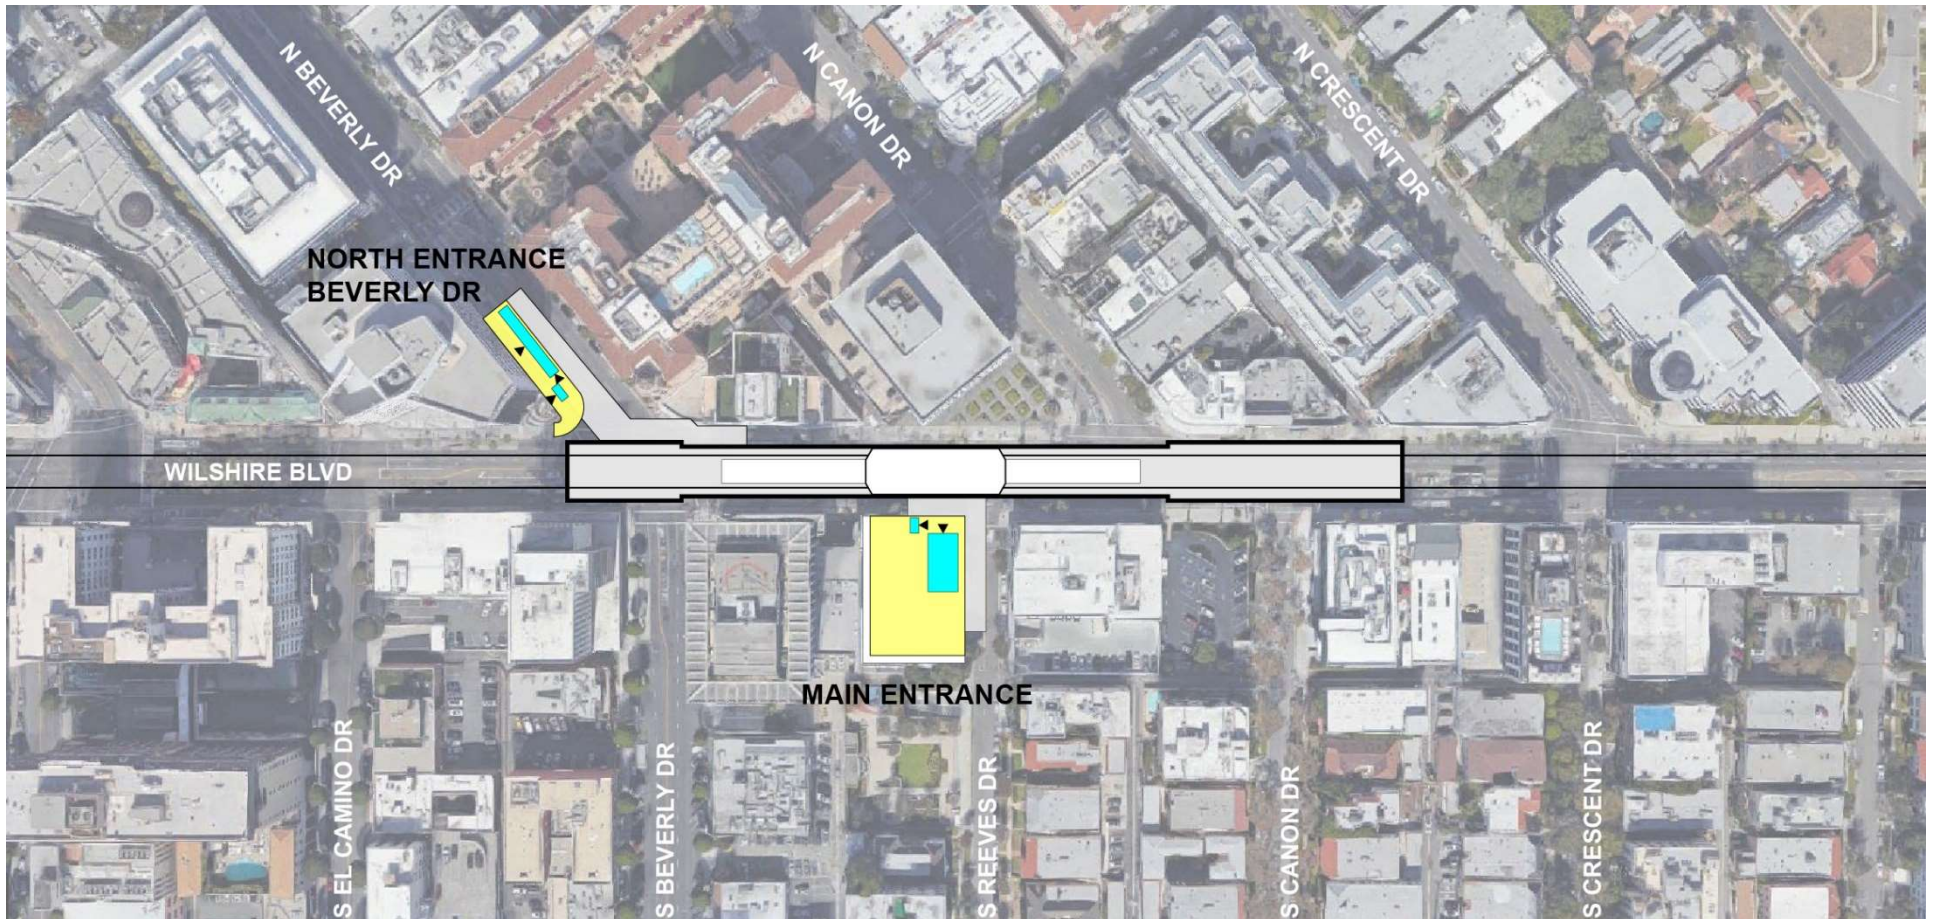




# North Portal - Option 1 – N. Beverly Drive

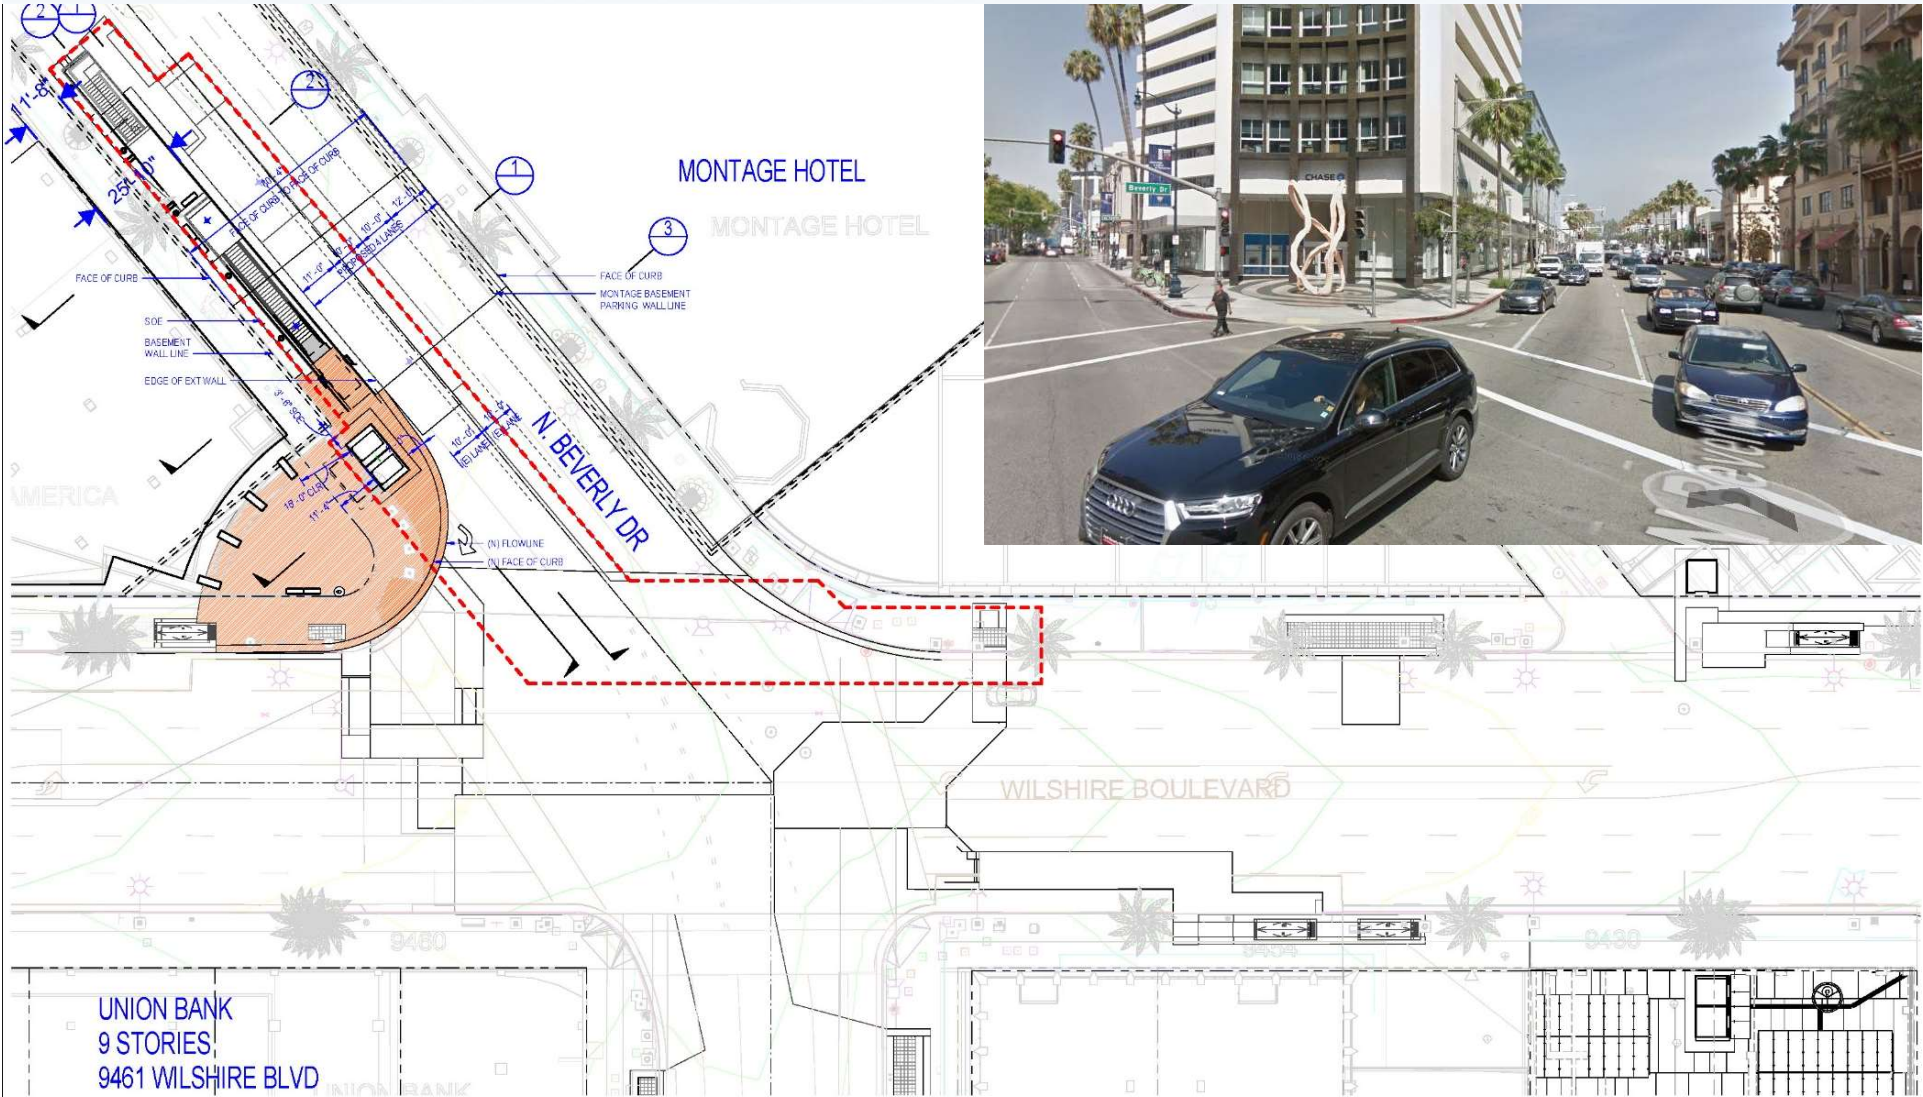




# North Portal – Option 2 – Canon Staging Yard

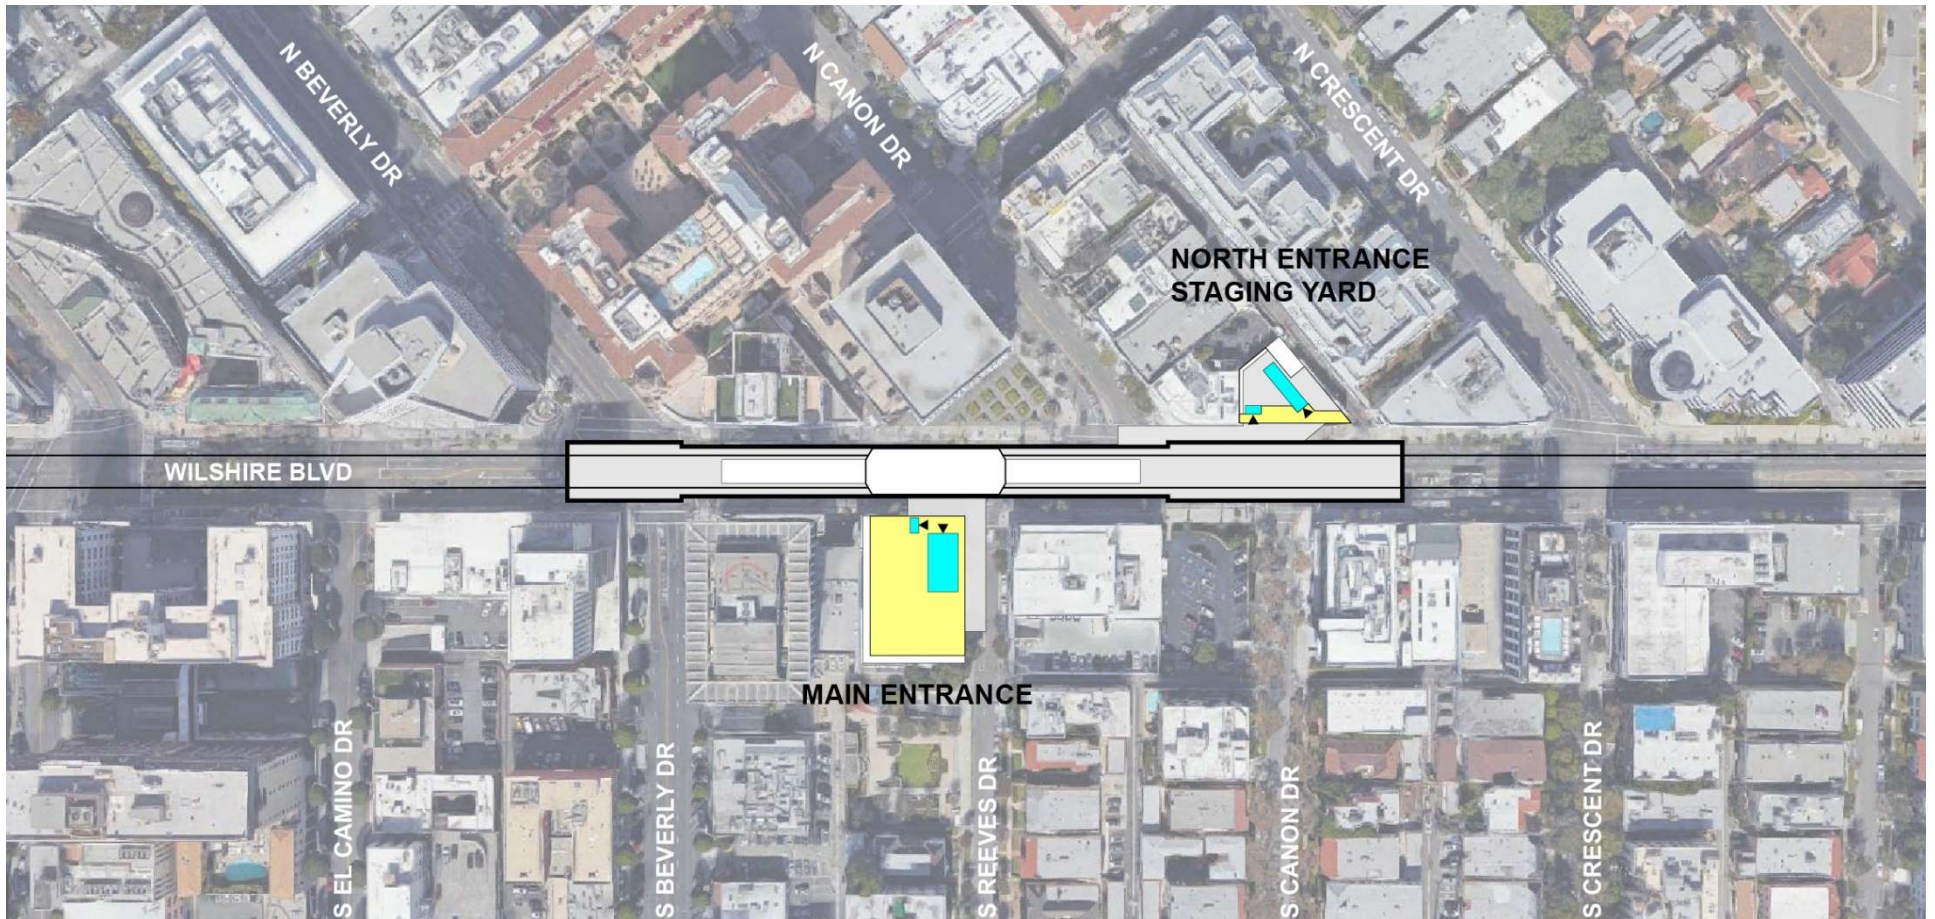




# North Portal – Option 2 – Canon Staging Yard

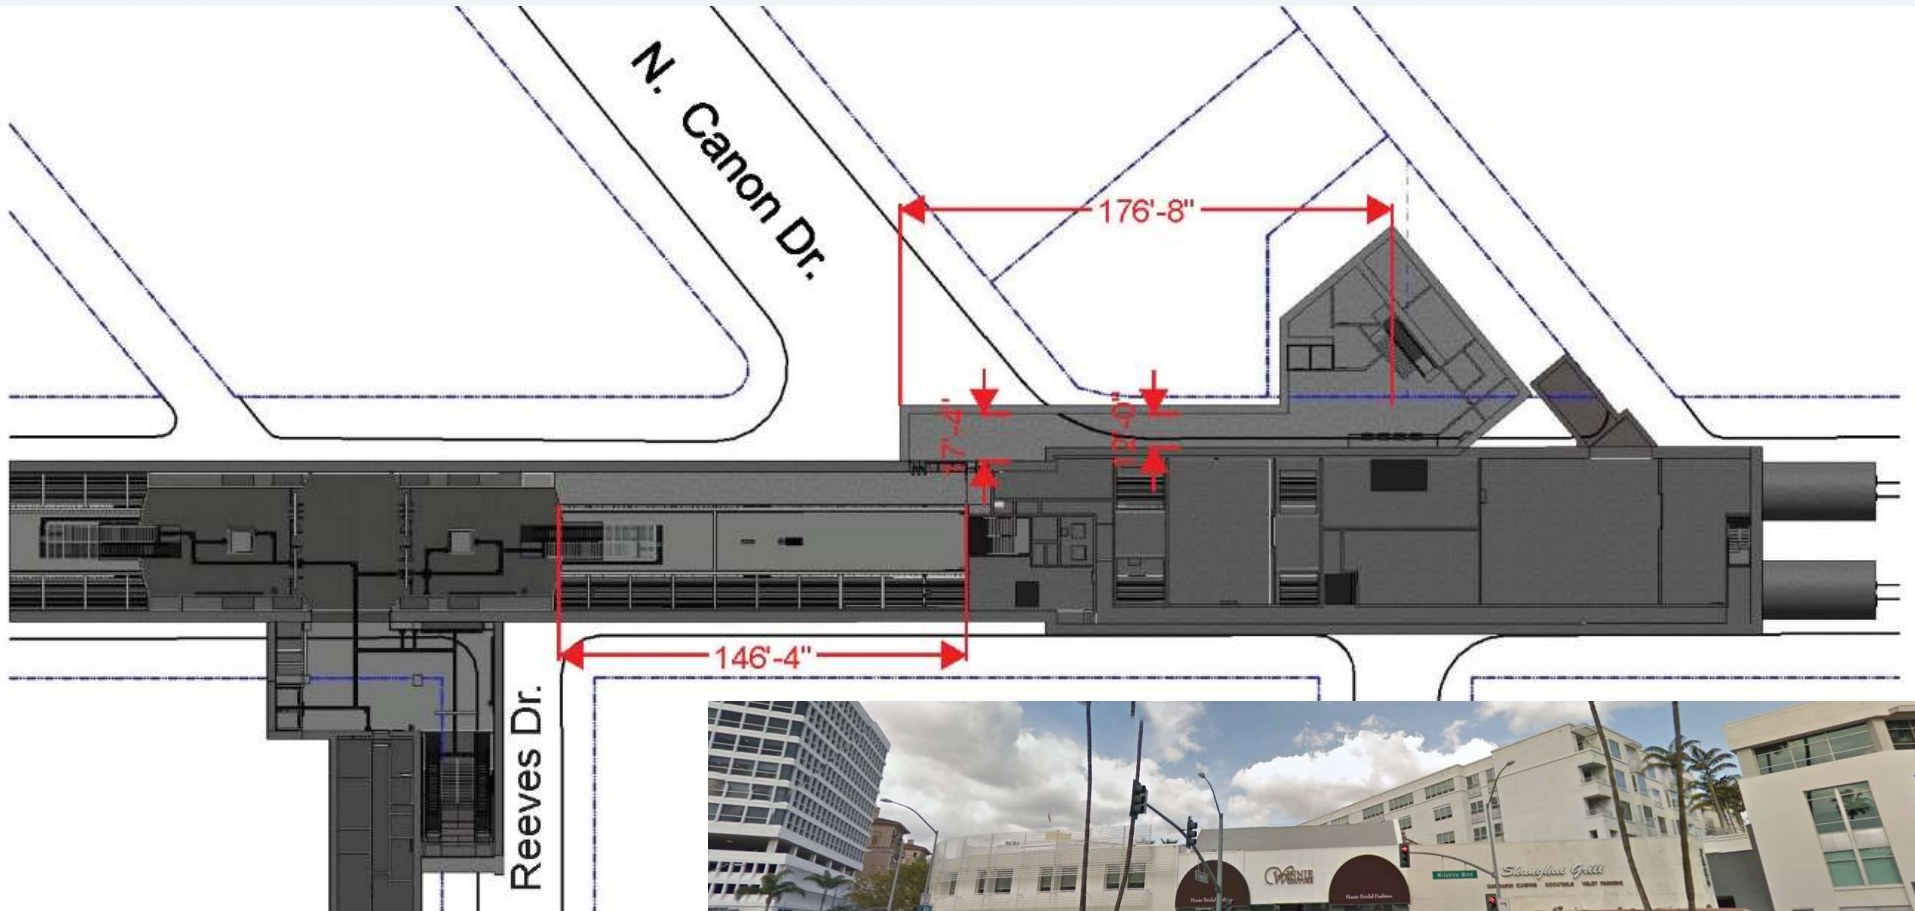



# North Portal – Option 3 – Canon Drive

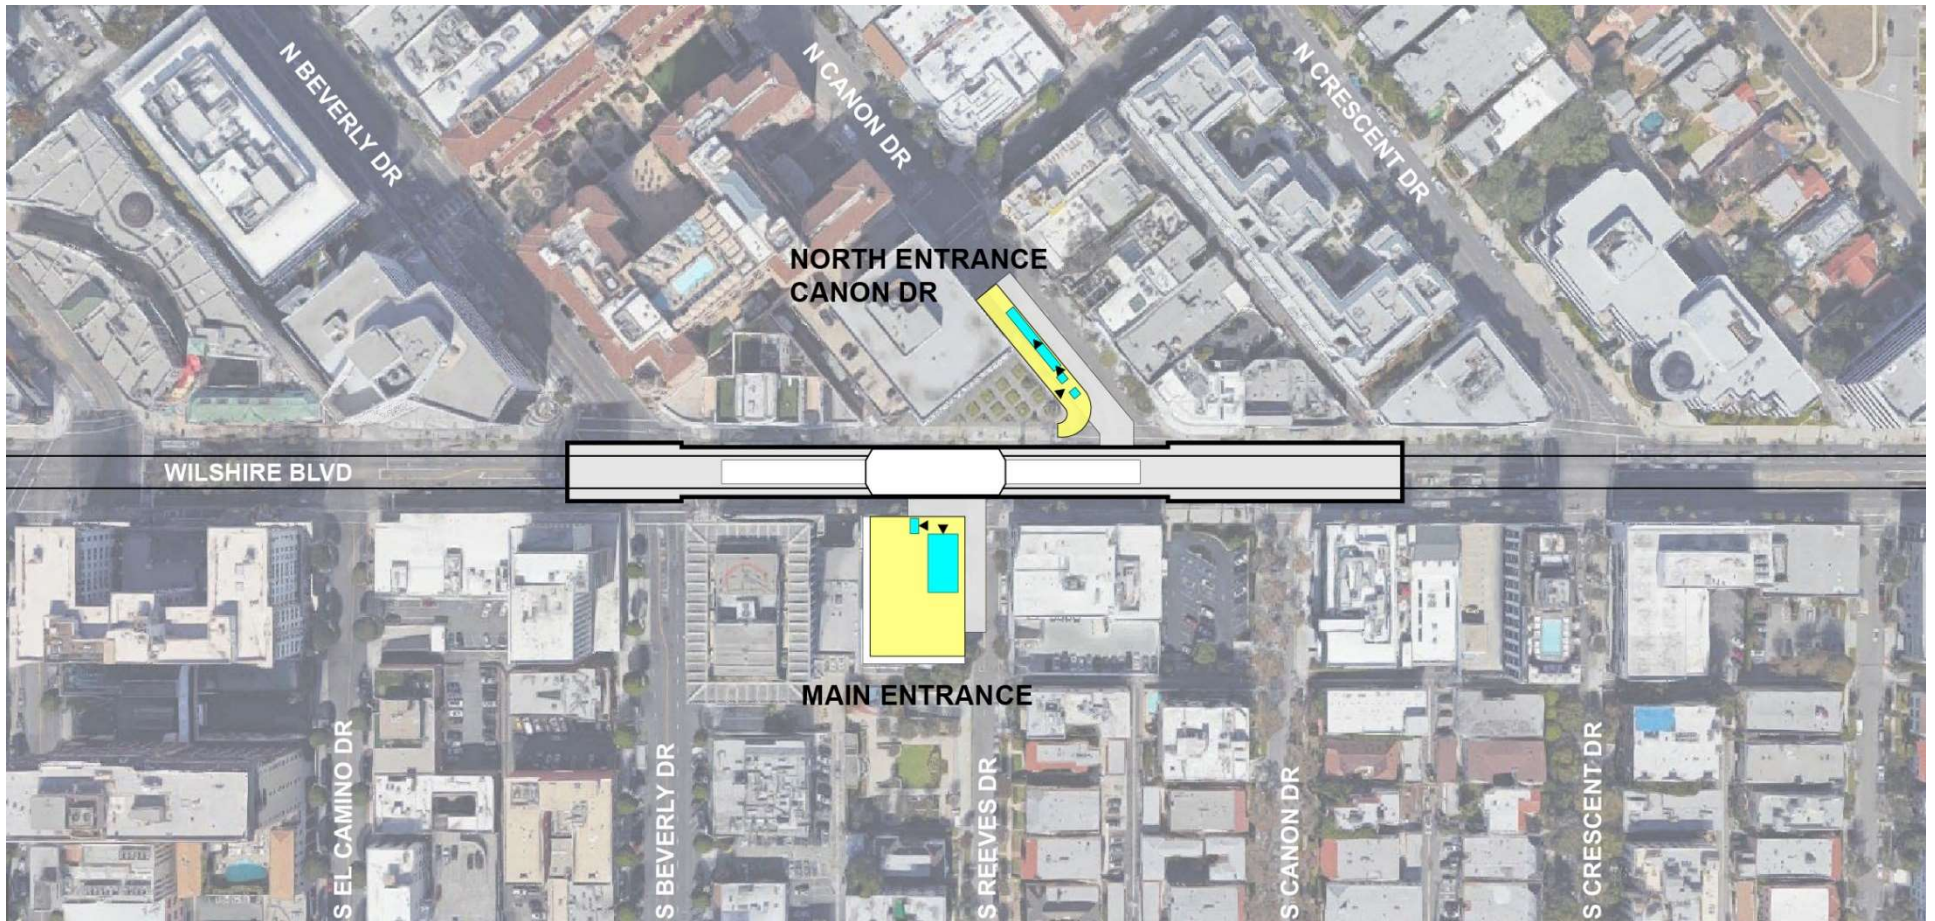



# North Portal – Option 3 – Canon Drive

